


A01 type

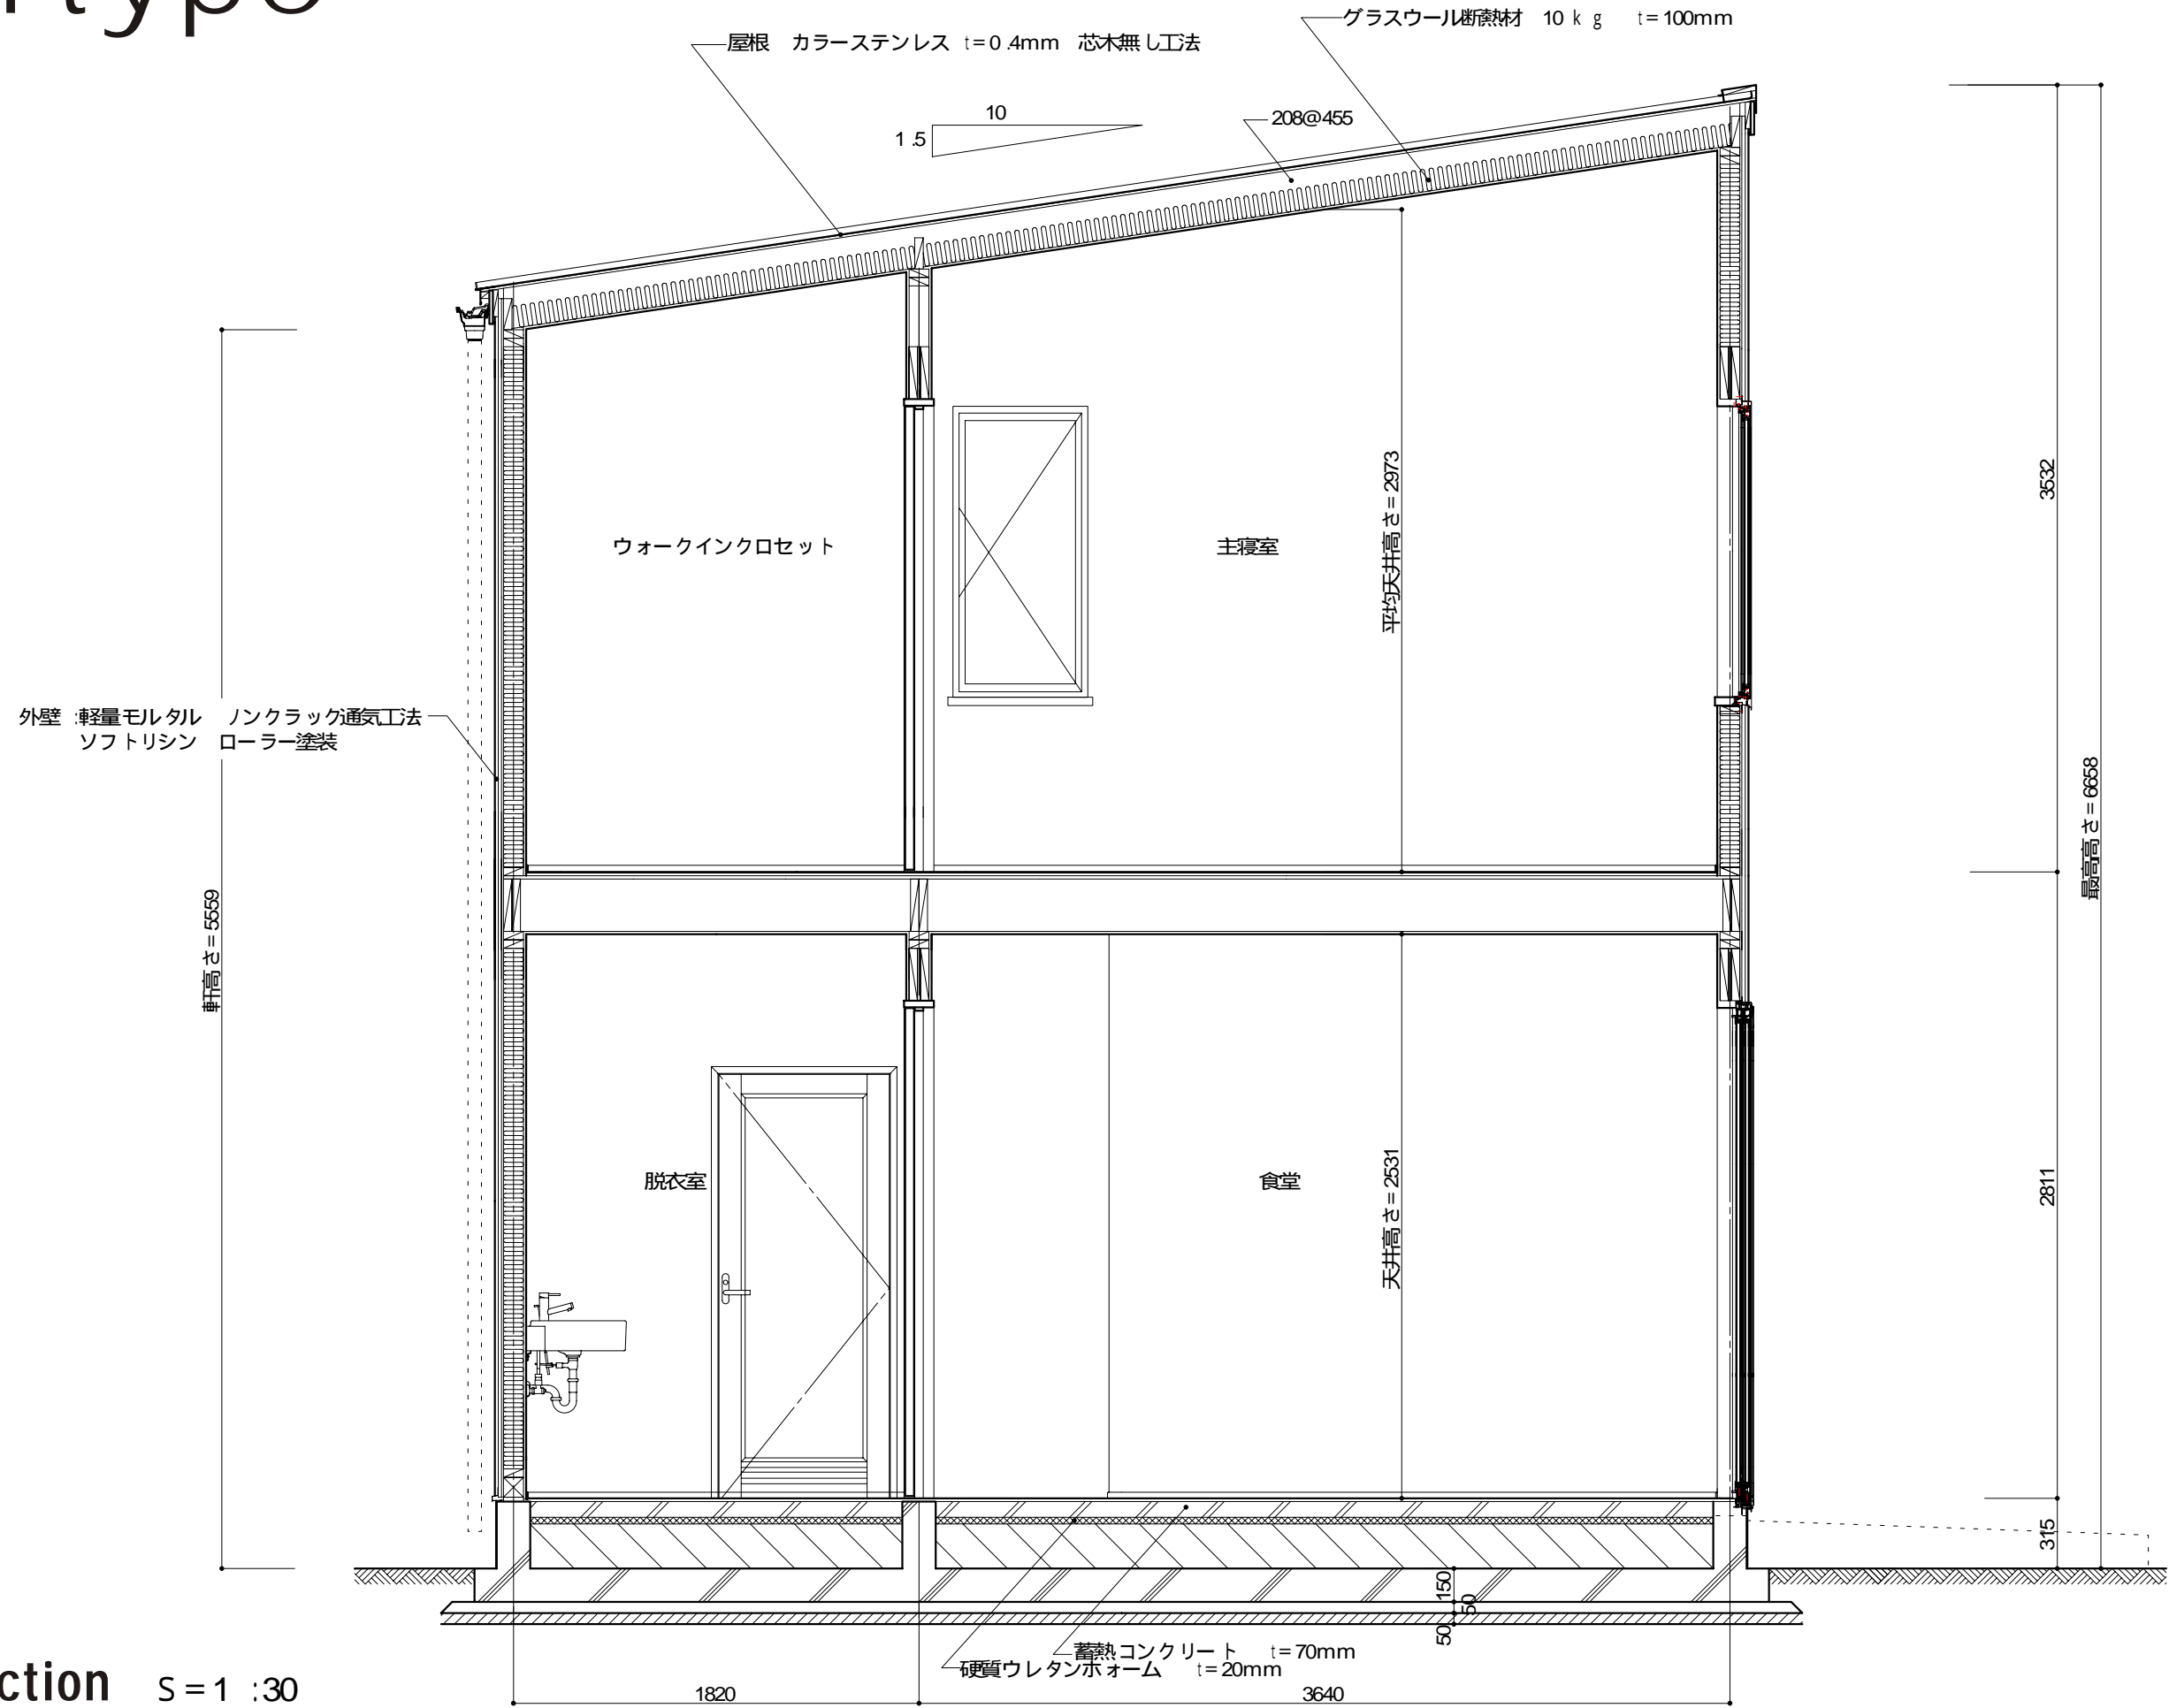

Section S = 1 :30