



1F平面図 S,1:50

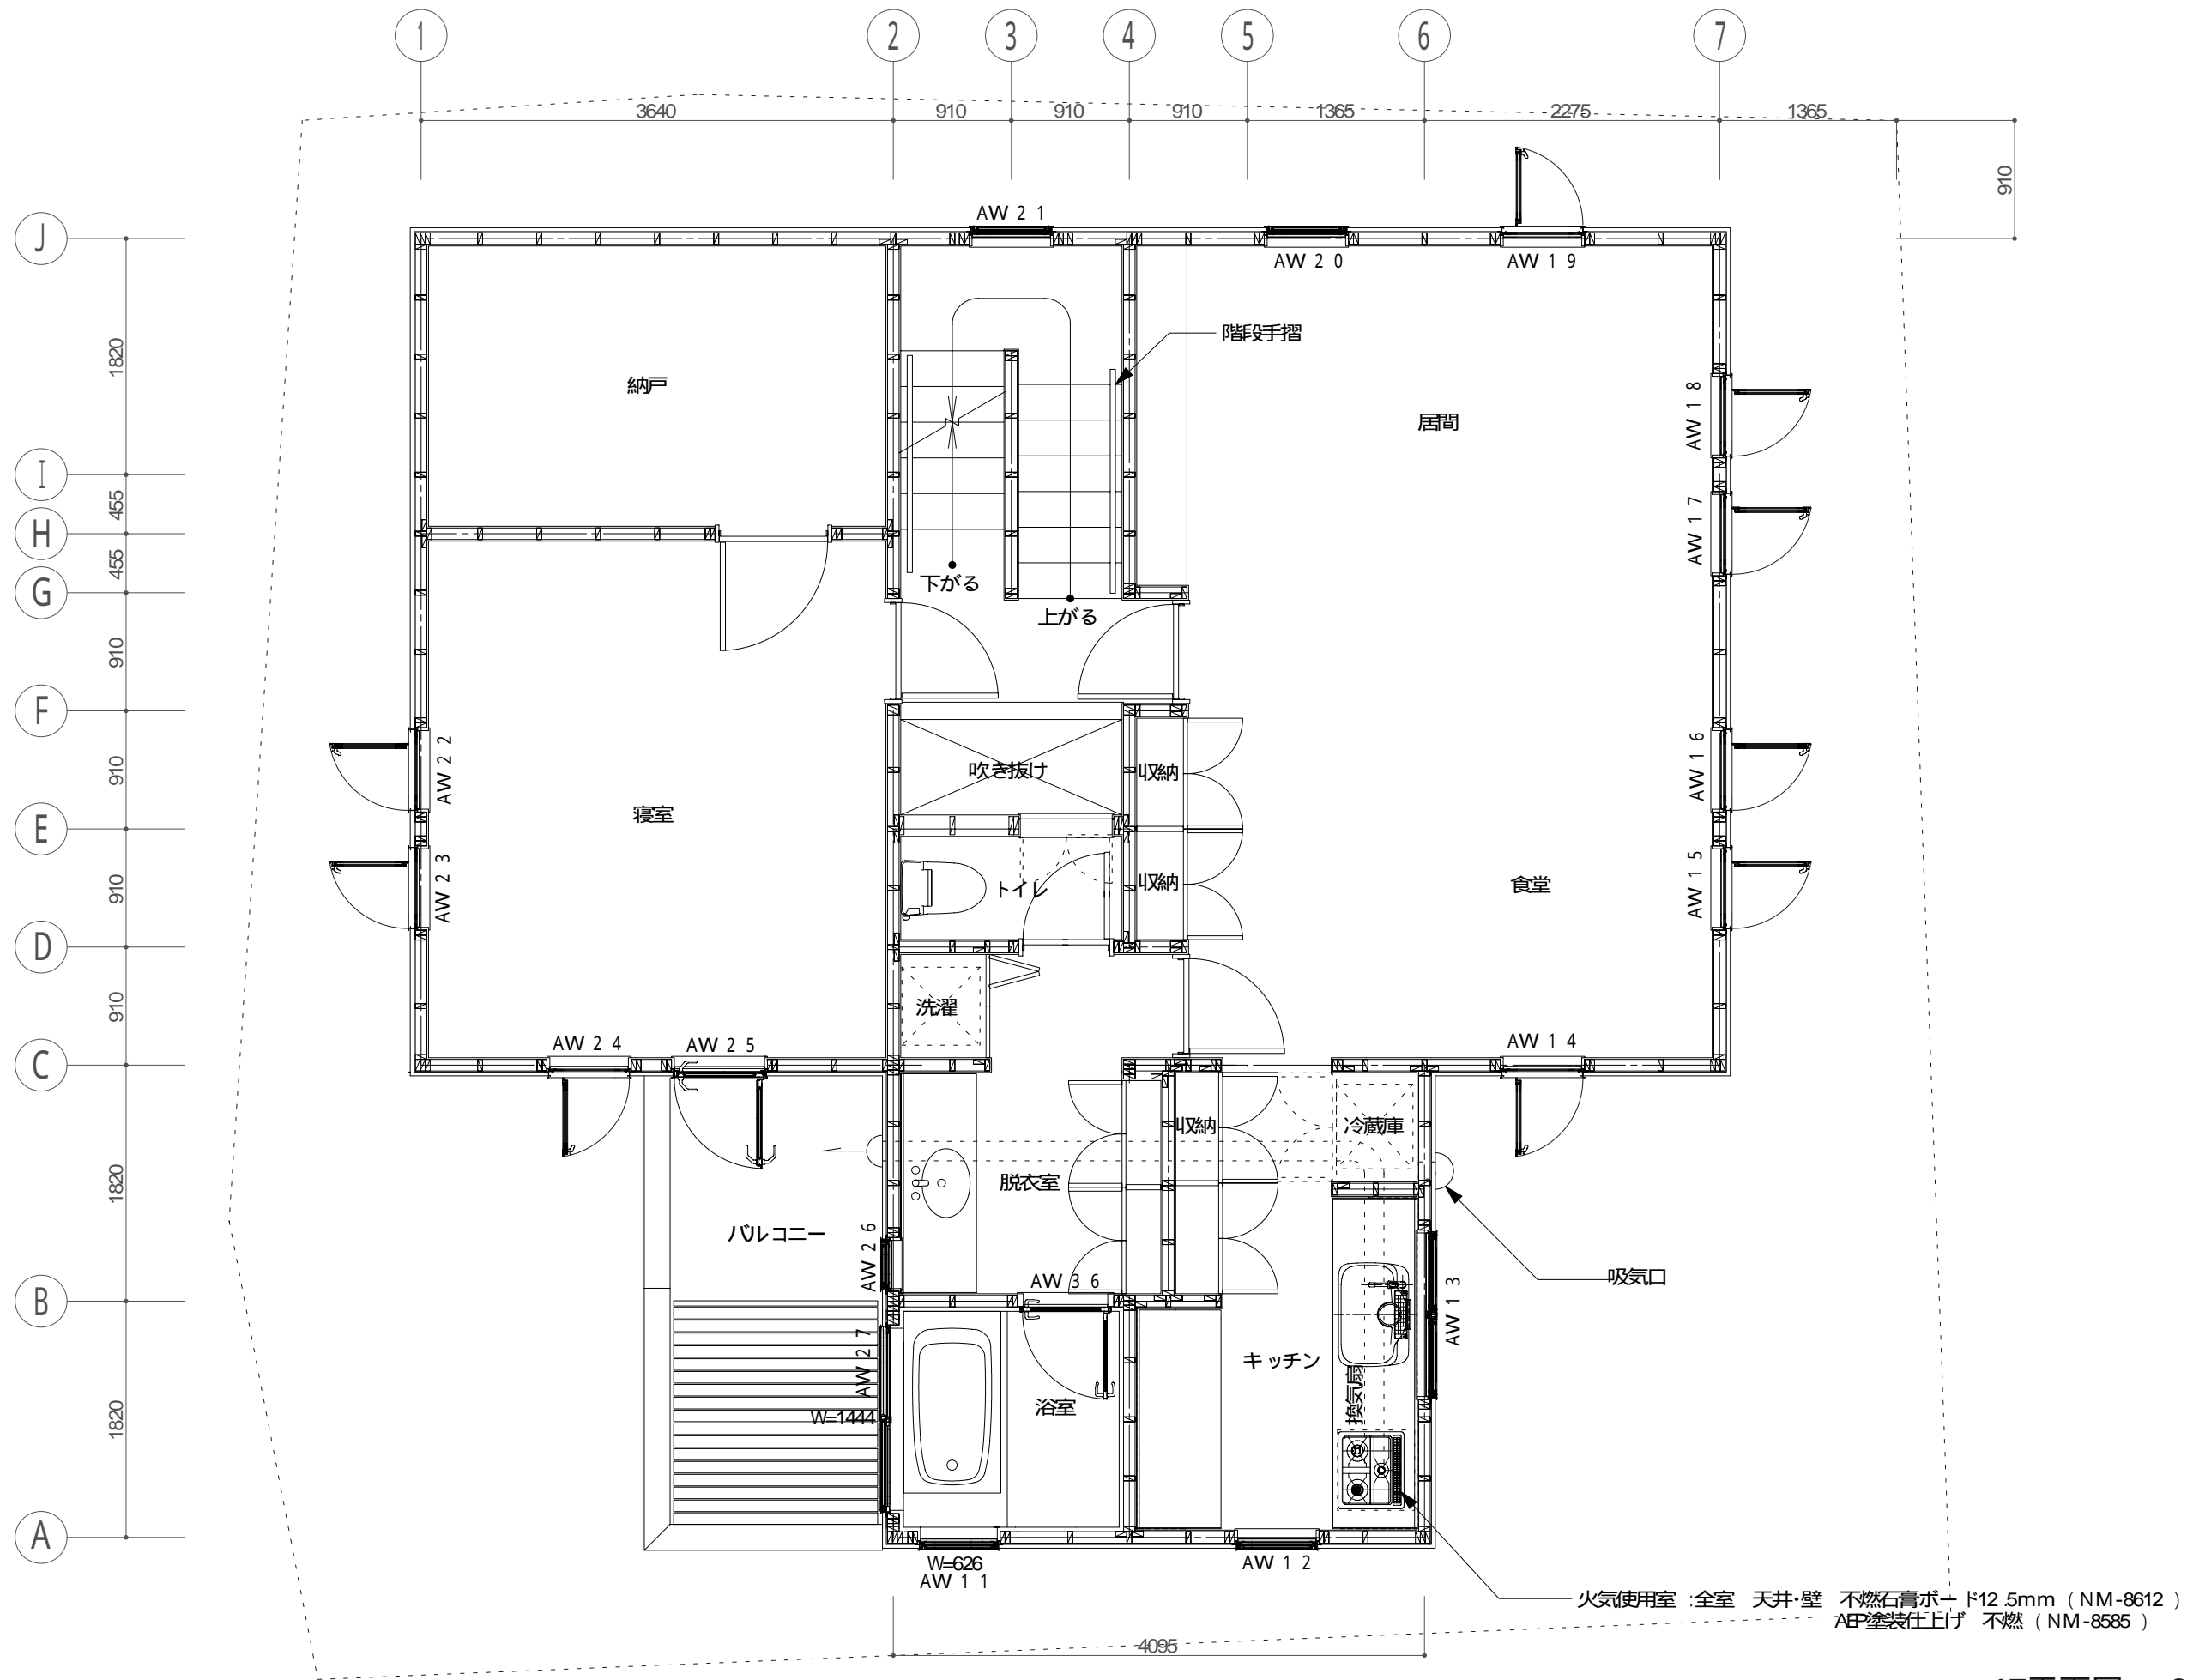

2F平面図 S,1:50

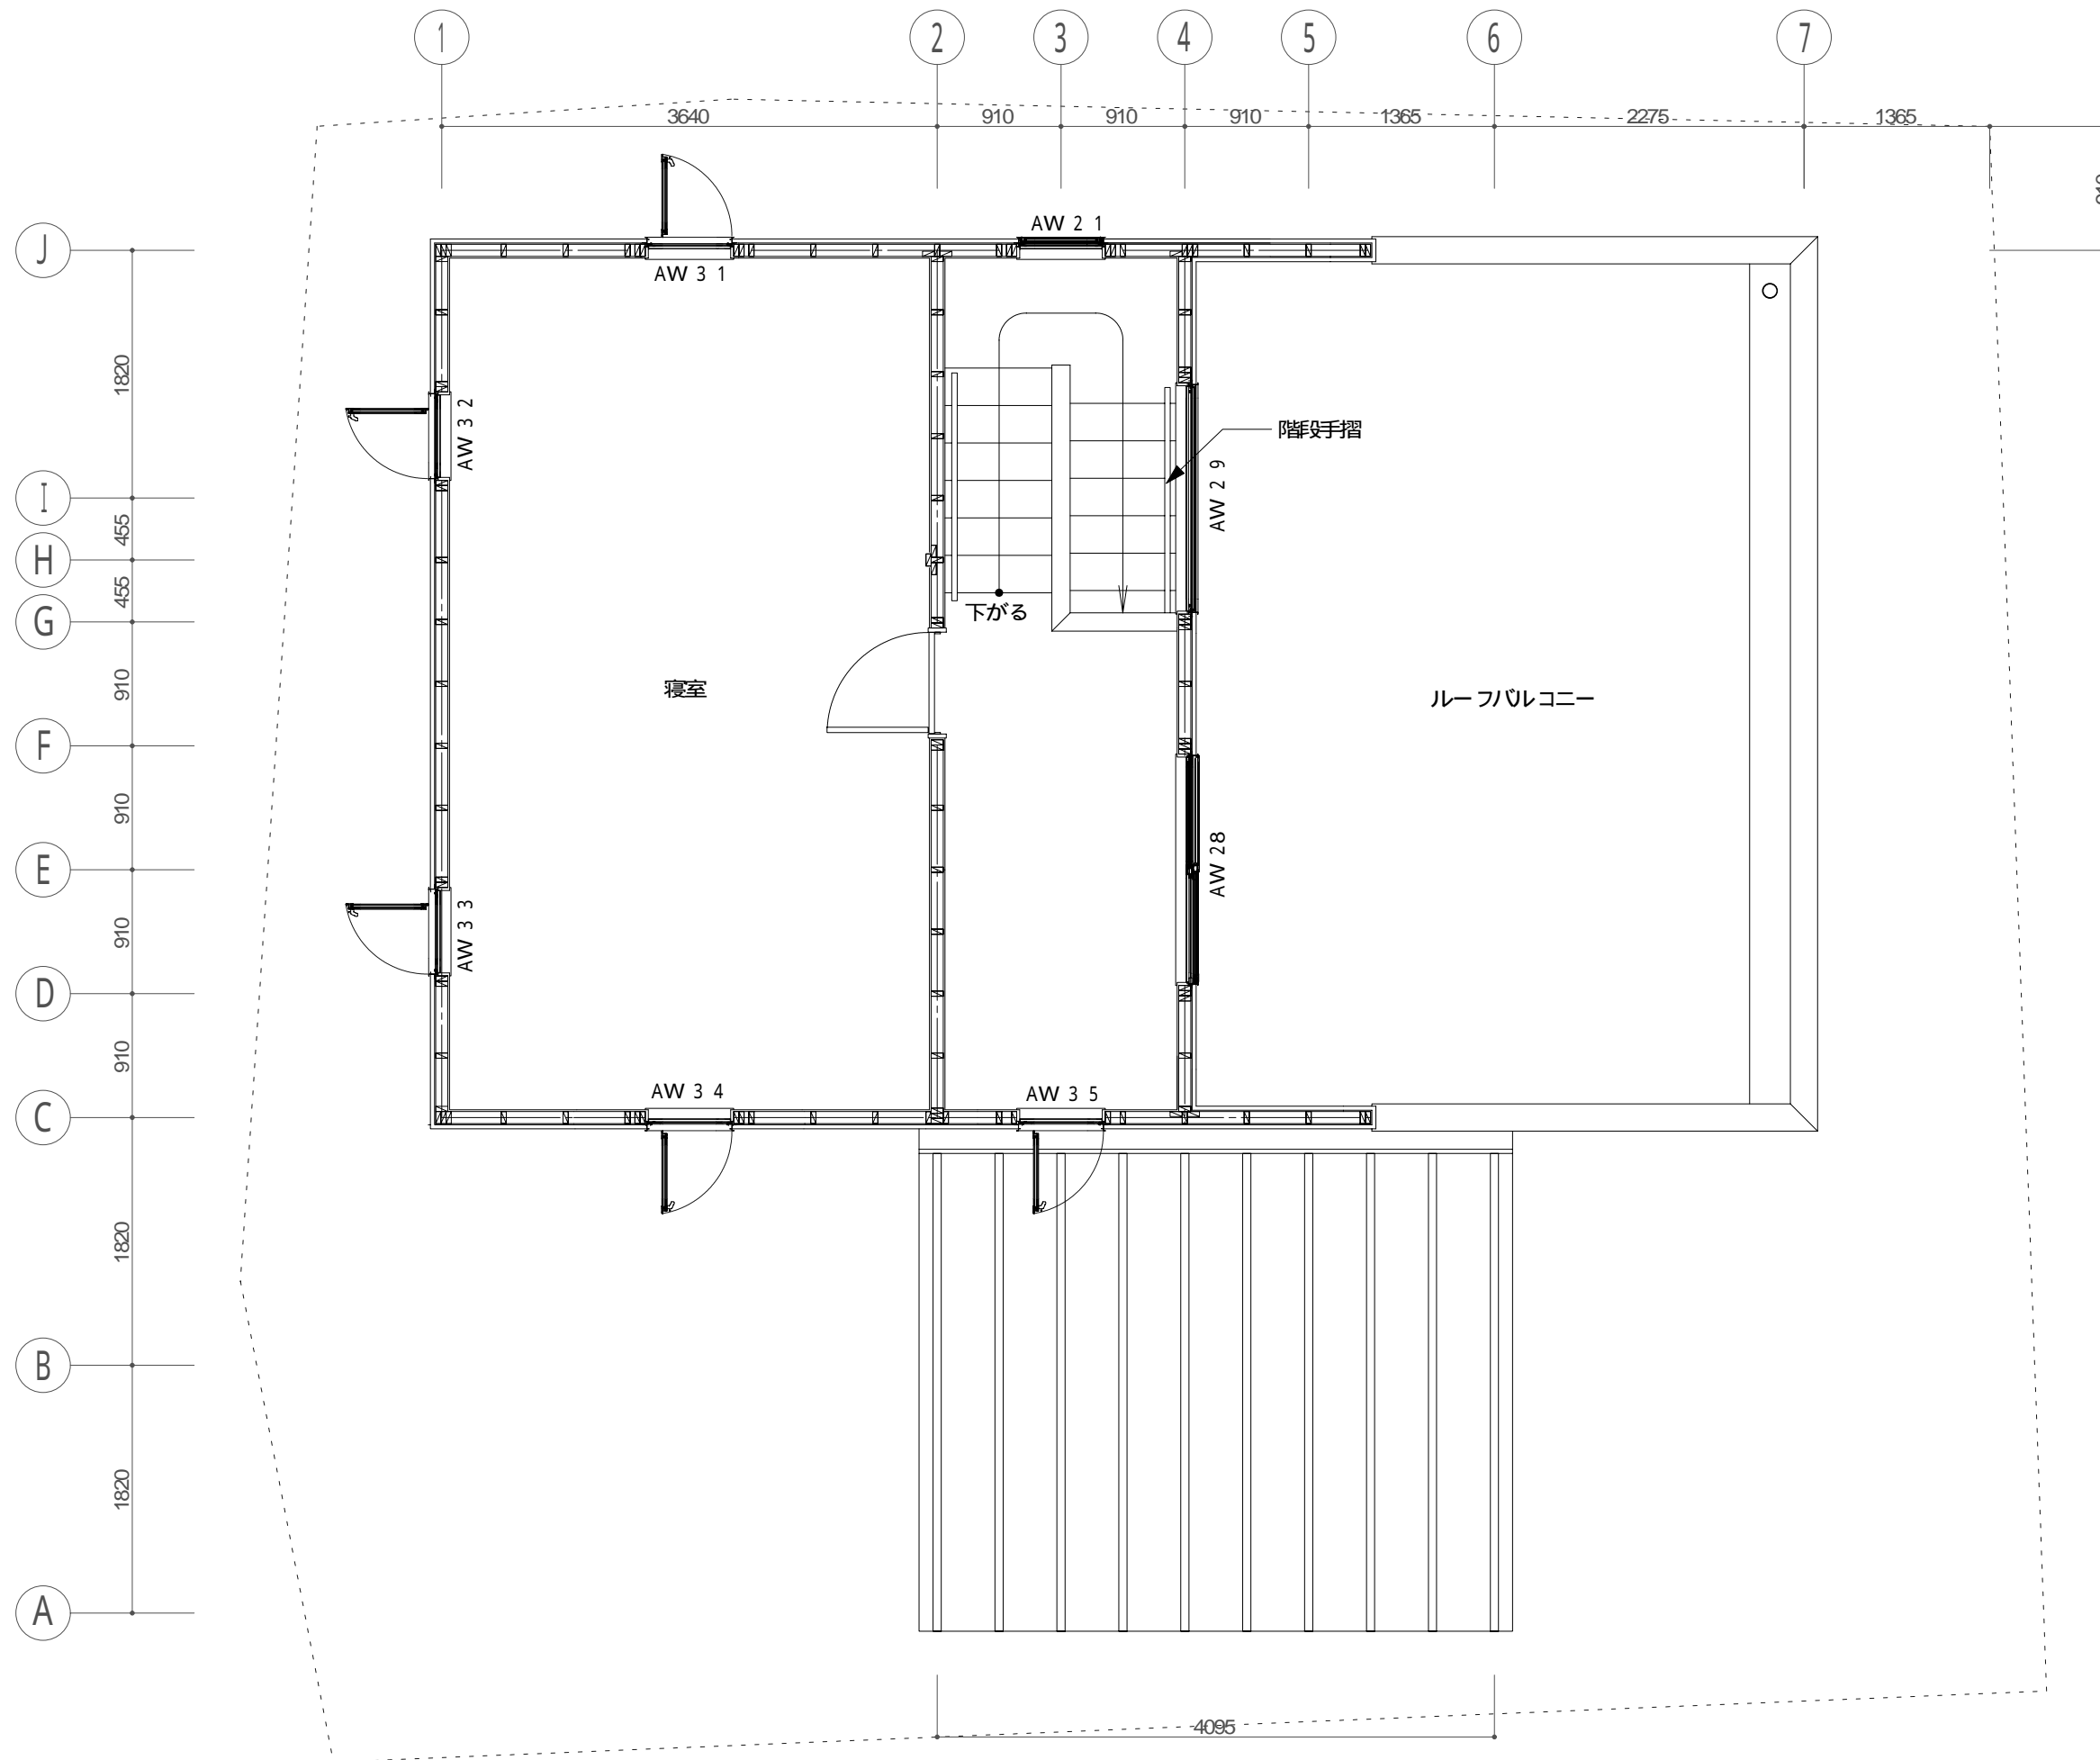

3F平面図 S,1:50